

GENERAL NOTES

1. TRANSOMS ABOVE DELUXE ENTRY SYSTEMS ARE ONLY AVAILABLE W/ 9' FLAT CEILINGS.

ABBREVIATIONS

P = PANTRY
 OH = OVERHEAD CABINET
 DBL S/R = DOUBLE SHELF AND ROD
 SGL S/R = SINGLE SHELF AND ROD
 E/P = ELECTRICAL PANEL
 DW = DISHWASHER
 W = WASHER
 D = DRYER
 WH = WATER HEATER
 FAU = FORCED AIR UNIT
 SGD = SLIDING GLASS DOOR

SALES ORDER SYMBOLS


- (GFI) GFI RECEPTICAL
- (GFI/E) GFI IN EAVE
- (#) ORDER NUMBER
- (HB) FROST FREE HOSE BIB
- (R) RECESSED CAN LIGHT
- (P) PENDANT LIGHT
- (TV/PH) TV/PHONE RECEPTICAL
- (PH) PHONE JACK
- (SW) SWITCH LOCATION
- (W&C) WIRE AND CAP
- (W&B) WIRE & BRACE FOR FAN

HATCH PATTERN LEGEND

- [Hatch] LINOLEUM
- [Hatch] TILE
- [Hatch] NON-FULL HEIGHT WALL
- [Hatch] ANGLED WALL

GROSS AREA SCHEDULE

Level	Square Feet
L1-Deck	2061 SF
Attic Floor	1181 SF
	3242 SF

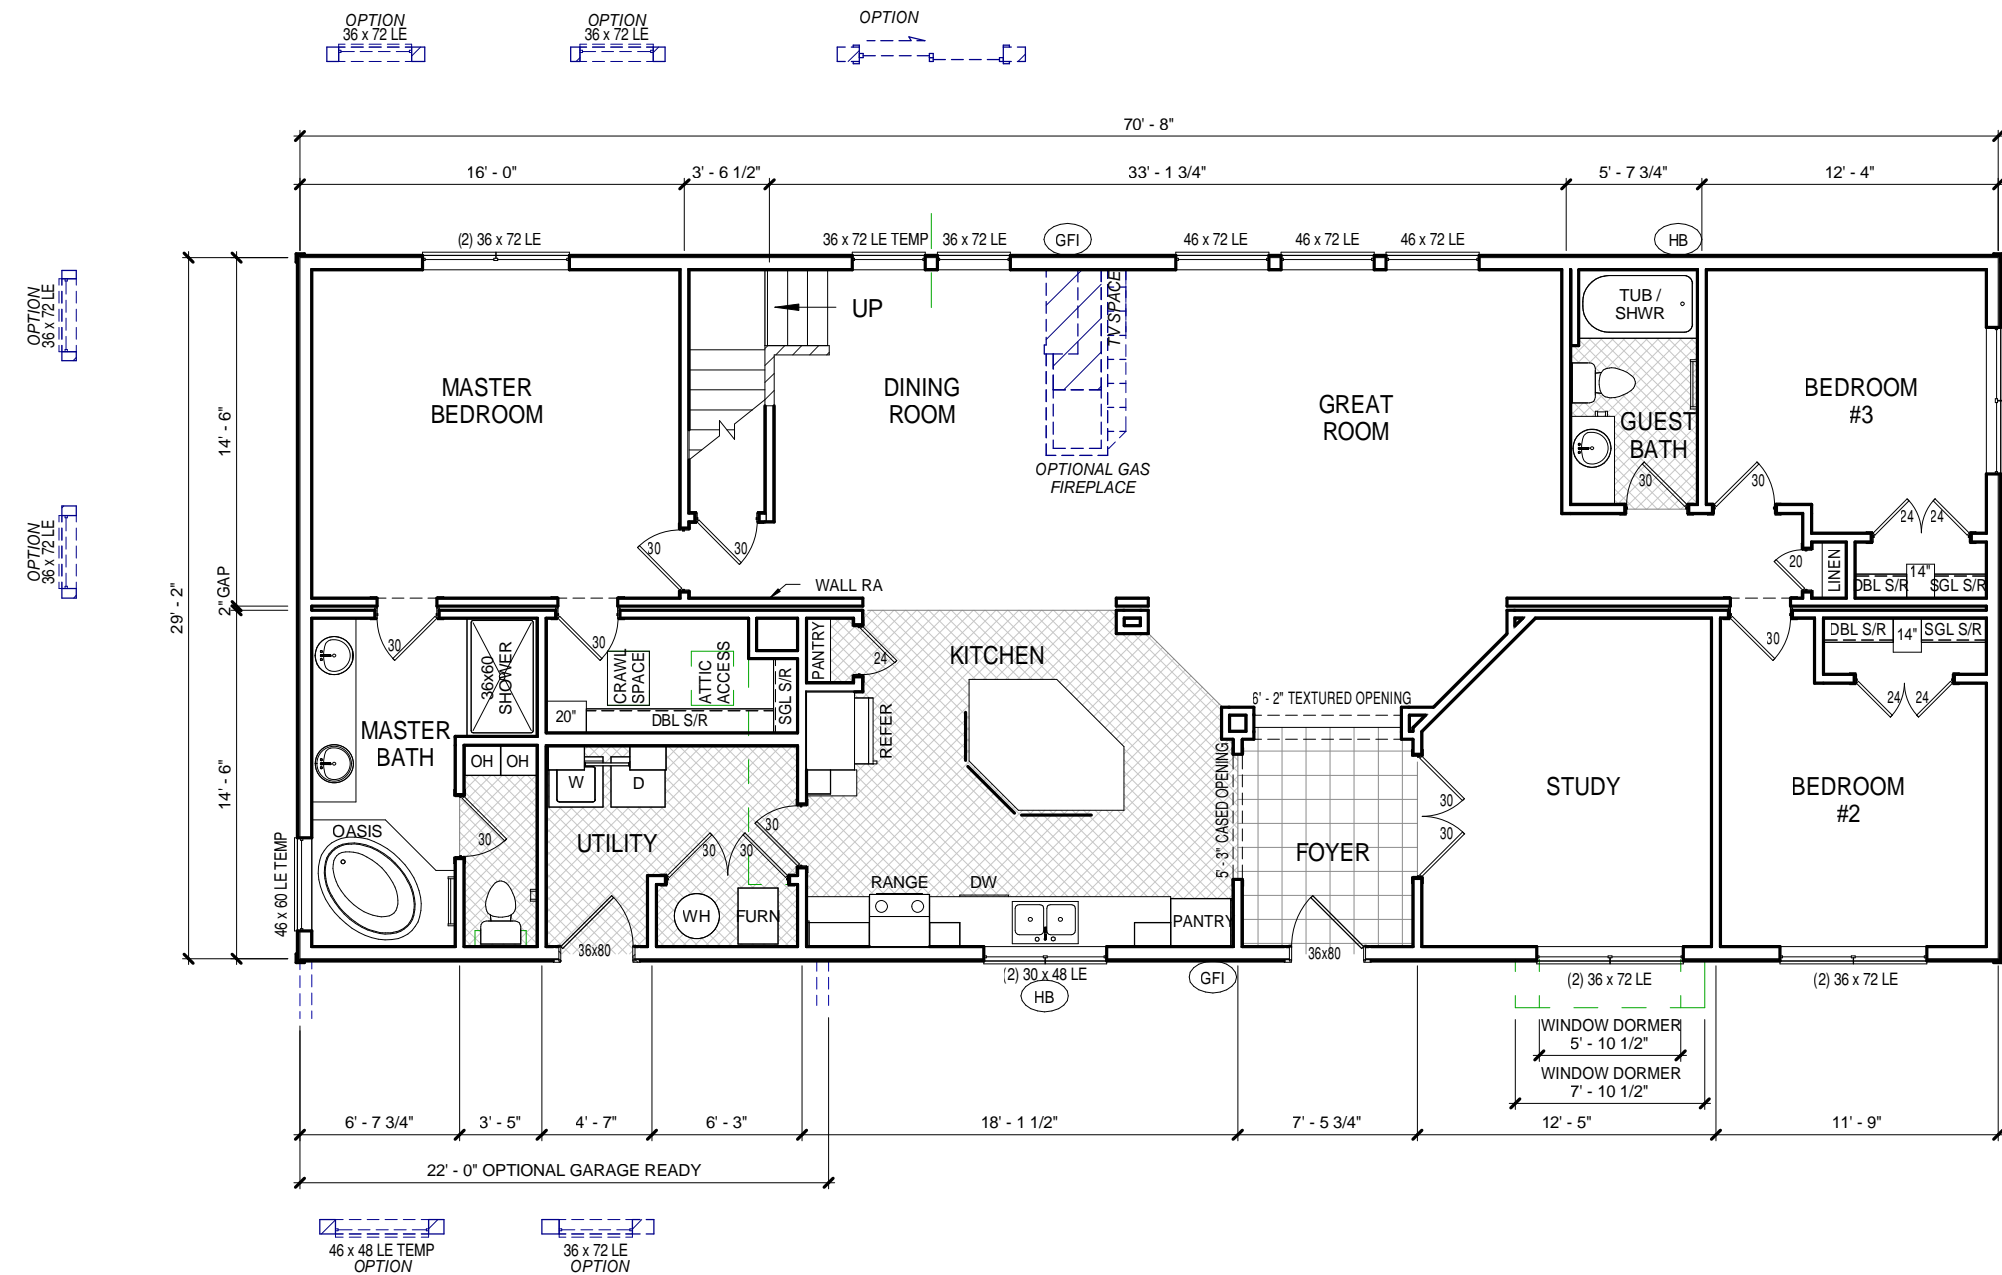

L1-Sales Floor Plan
 N.T.S.



5556 FEDERAL WAY
 BOISE, ID 83716

GUERDON ENTERPRISES, LLC. (GUERDON HOMES), CLAIMS EXCLUSIVE RIGHTS TO ALL INFORMATION, INCLUDING ALL CONCEPTS AND CONVENTIONS, CONTAINED IN THESE DRAWINGS. THE INFORMATION CONTAINED IN THESE DRAWINGS SHALL BE HELD CONFIDENTIAL AND CANNOT BE DISCLOSED TO ANY OTHER PERSON OR ENTITY WITHOUT THE EXPRESS WRITTEN CONSENT OF GUERDON ENTERPRISES, LLC. THESE DRAWINGS MAY NOT BE REPRODUCED, MODIFIED, OR DISTRIBUTED IN ANY FORM FOR ANY REASON WITHOUT EXPRESS WRITTEN PERMISSION FROM GUERDON ENTERPRISES, LLC. COPYRIGHT C 2007

Project Name/Number:
2C-3071-09 - SERIAL #

State:
STATE

Project Status:
PRELIMINARY

Client Name:
CUSTOMER

Project Address:
**STREET ADDRESS
 CITY, STATE**

REVISION SCHEDULE	
REV #	TITLE

Sheet Title:
SALES FLOOR PLAN

Standard Module/Detail #:

Current Revision:	Project Engineer: ENGINEER	Scale: 1/8" = 1'-0"	Sheet Number: S-FP
	Drawn By: Author	8 1/2" x 11" Print Scale: N.T.S.	