

**2 BOX RANCH: PLAN NOTES**

- 1. WINDOWS HEIGHTS SHOWN ON THIS PLAN ARE FOR 8' FLAT CEILINGS.
- 2. DOOR AND WINDOW HEIGHTS FOR 9' CEILING ARE LISTED BELOW.

| 8' CEILING   | 9' CEILING            |
|--------------|-----------------------|
| 60" WINDOW   | 72" TALL              |
| 36" WINDOW   | 48" TALL              |
| 18" WINDOW   | 30" TALL              |
| 6'-8" S.G.D. | 6'-8" or 8'-0" S.G.D. |

**GENERAL NOTES**

- 1. TRANSOMS ABOVE DELUXE ENTRY SYSTEMS ARE ONLY AVAILABLE W/ 9' FLAT CEILINGS.

**ABBREVIATIONS**

- P = PANTRY
- OH = OVERHEAD CABINET
- DBL S/R = DOUBLE SHELF AND ROD
- SGL S/R = SINGLE SHELF AND ROD
- E/P = ELECTRICAL PANEL
- DW = DISHWASHER
- W = WASHER
- D = DRYER
- WH = WATER HEATER
- FAU = FORCED AIR UNIT
- SGD = SLIDING GLASS DOOR

**SALES ORDER SYMBOLS**


- (GFI) GFI RECEPTICAL
- (GFI/E) GFI IN EAVE
- (#) ORDER NUMBER
- (HB) FROST FREE HOSE BIB
- (R) RECESSED CAN LIGHT
- (P) PENDANT LIGHT
- (TV/PH) TV/PHONE RECEPTICAL
- (PH) PHONE JACK
- (SW) SWITCH LOCATION
- (W&C) WIRE AND CAP
- (W&B) WIRE & BRACE FOR FAN

**HATCH PATTERN LEGEND**

- [Hatch] LINOLEUM
- [Hatch] TILE
- [Hatch] NON-FULL HEIGHT WALL
- [Hatch] ANGLED WALL

**GROSS AREA SCHEDULE**

| Level   | Square Feet |
|---------|-------------|
| L1-Deck | 1750 SF     |

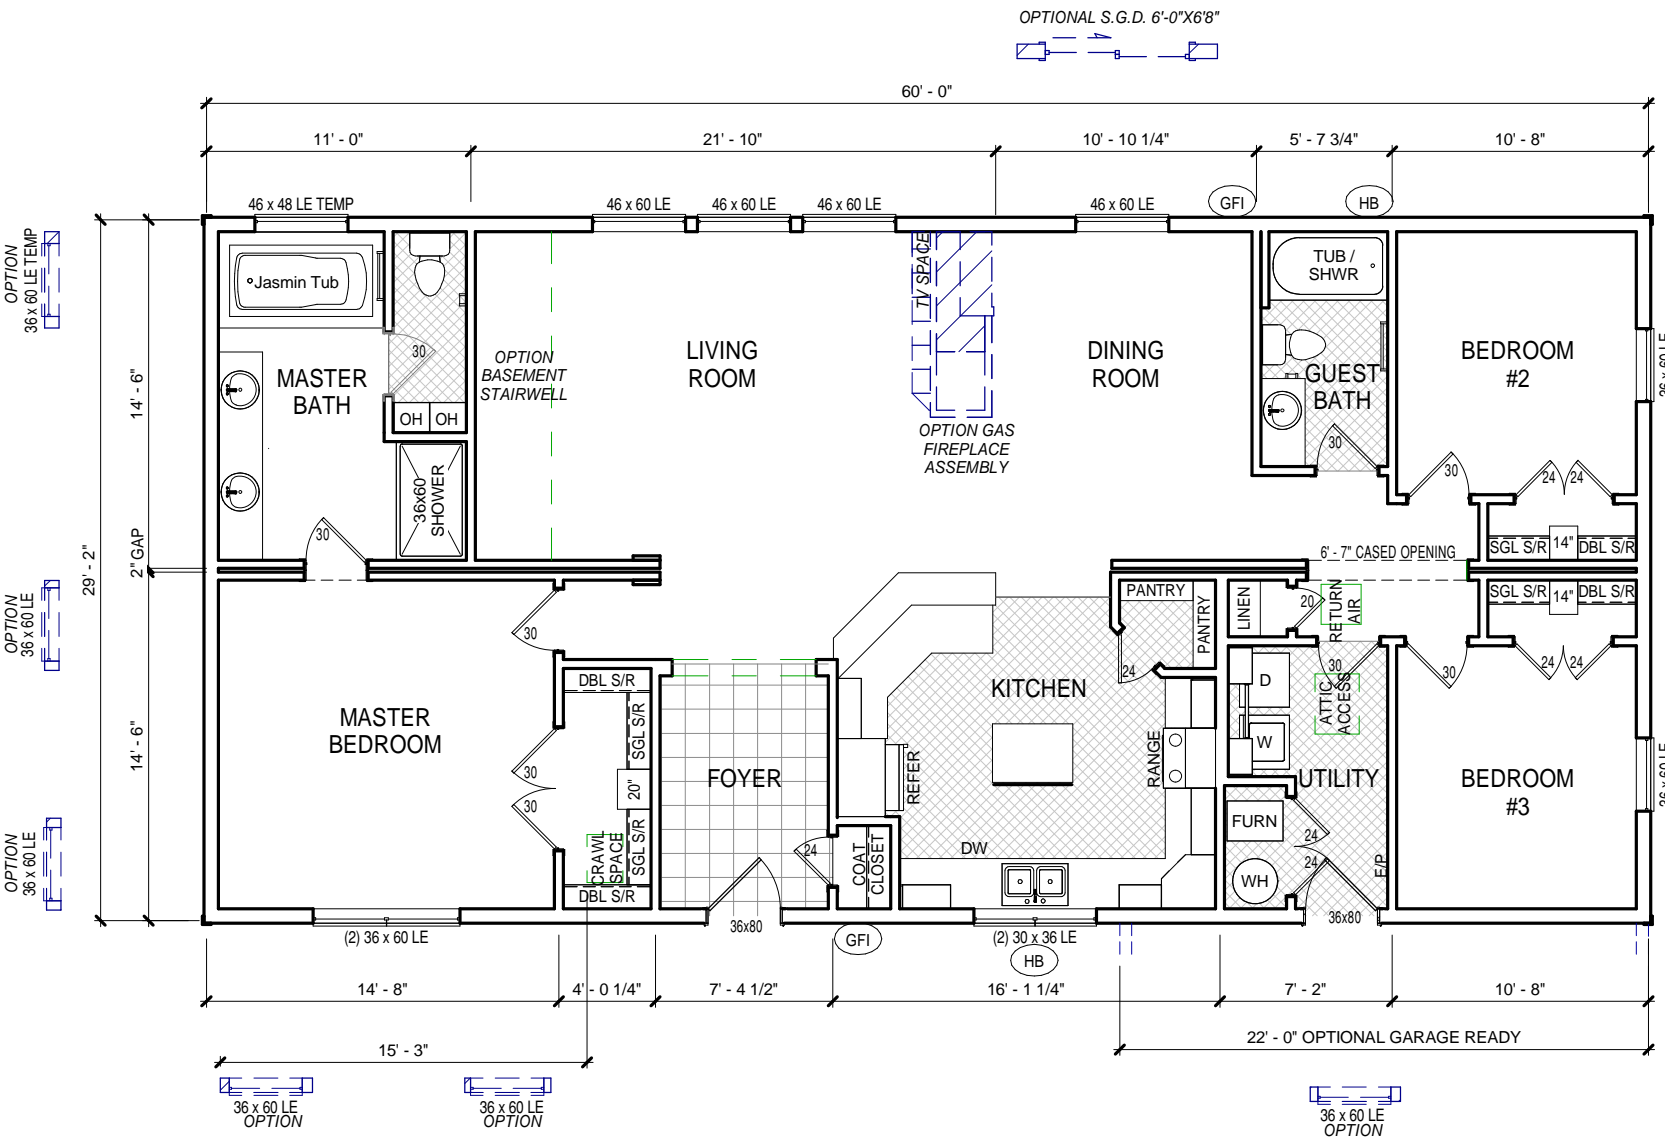

L1-Sales Floor Plan  
N.T.S.



GUERDON ENTERPRISES, LLC. (GUERDON HOMES), CLAIMS EXCLUSIVE RIGHTS TO ALL INFORMATION, INCLUDING ALL CONCEPTS AND CONVENTIONS, CONTAINED IN THESE DRAWINGS. THE INFORMATION CONTAINED IN THESE DRAWINGS SHALL BE HELD CONFIDENTIAL AND CANNOT BE DISCLOSED TO ANY OTHER PERSON OR ENTITY WITHOUT THE EXPRESS WRITTEN CONSENT OF GUERDON ENTERPRISES, LLC. THESE DRAWINGS MAY NOT BE REPRODUCED, MODIFIED, OR DISTRIBUTED IN ANY FORM FOR ANY REASON WITHOUT EXPRESS WRITTEN PERMISSION FROM GUERDON ENTERPRISES, LLC. COPYRIGHT C 2007

Project Name/Number:  
**2R-3060-05 - SERIAL #**

State:  
**STATE**

Project Status:  
**PRELIMINARY**

Client Name:  
**CUSTOMER**

Project Address:  
**STREET ADDRESS CITY, STATE**

| REVISION SCHEDULE |       |
|-------------------|-------|
| REV #             | TITLE |
|                   |       |

Sheet Title:  
**SALES FLOOR PLAN**

Standard Module/Detail #:

Current Revision:

Project Engineer:  
**ENGINEER**

Scale:  
**1/8" = 1'-0"**

Sheet Number:  
**S-FP**

Drawn By:  
**Author**

8 1/2" x 11" Print Scale:  
**N.T.S.**